

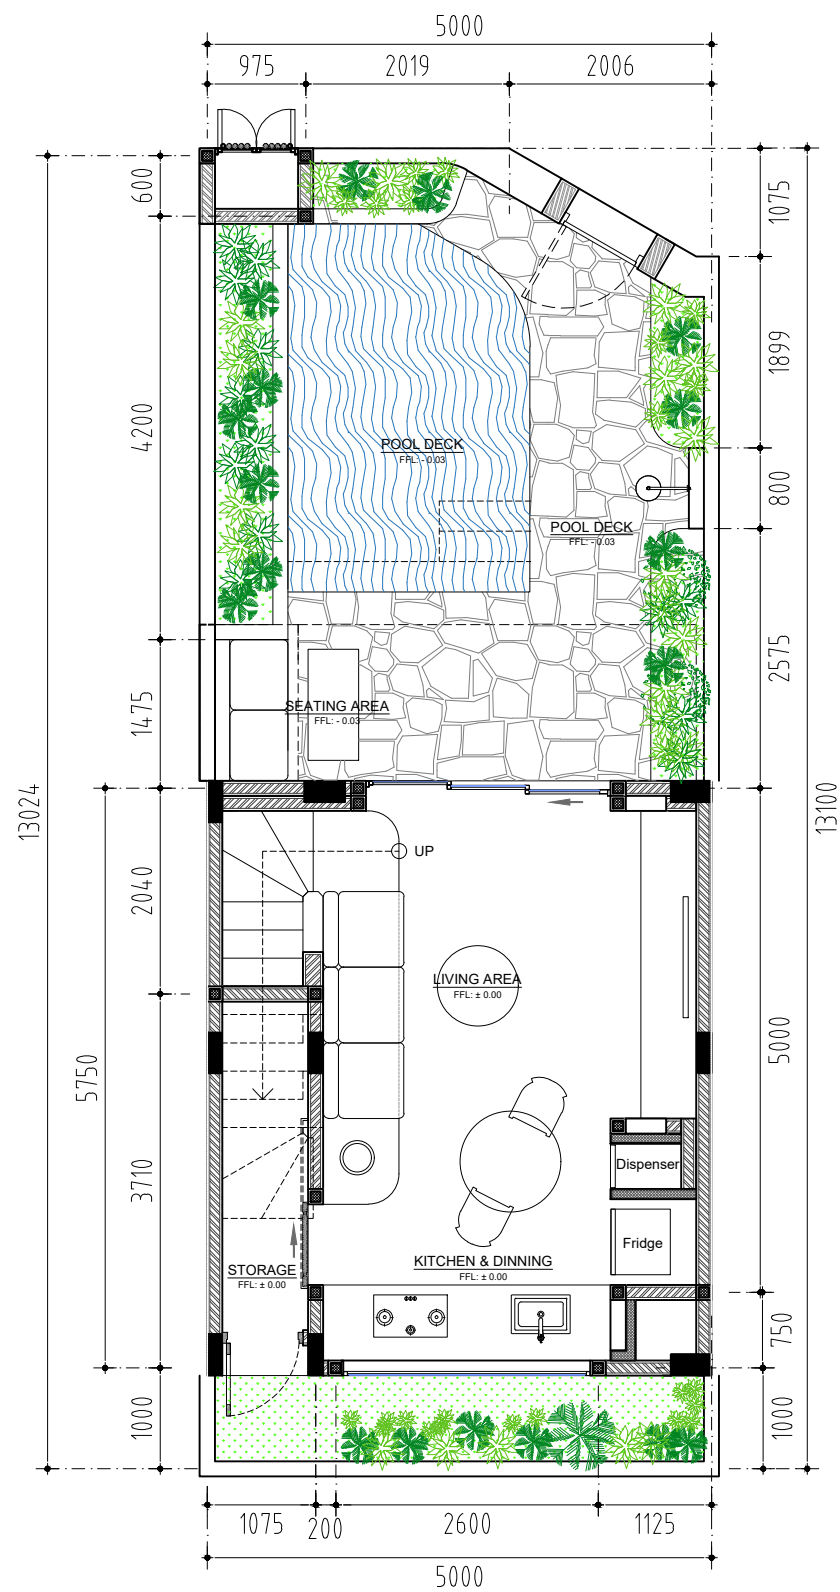


NOTE: ALL STRUCTURAL ITEMS (FOOTING, BEAMS, ROOF STRUCTURES) MUST BE REFERRED TO ENGINEER SPECIFICATION ONLY. ANY DIFFERENCES IN MEASUREMENT ON SITE HAVE TO BE REPORTED DIRECTLY TO PROJECT MANAGER

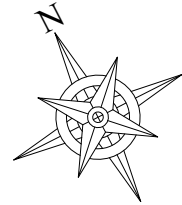

LAS CASAS - BINGIN
STUDIO - GROUND FLOOR
Scale 1 : 75

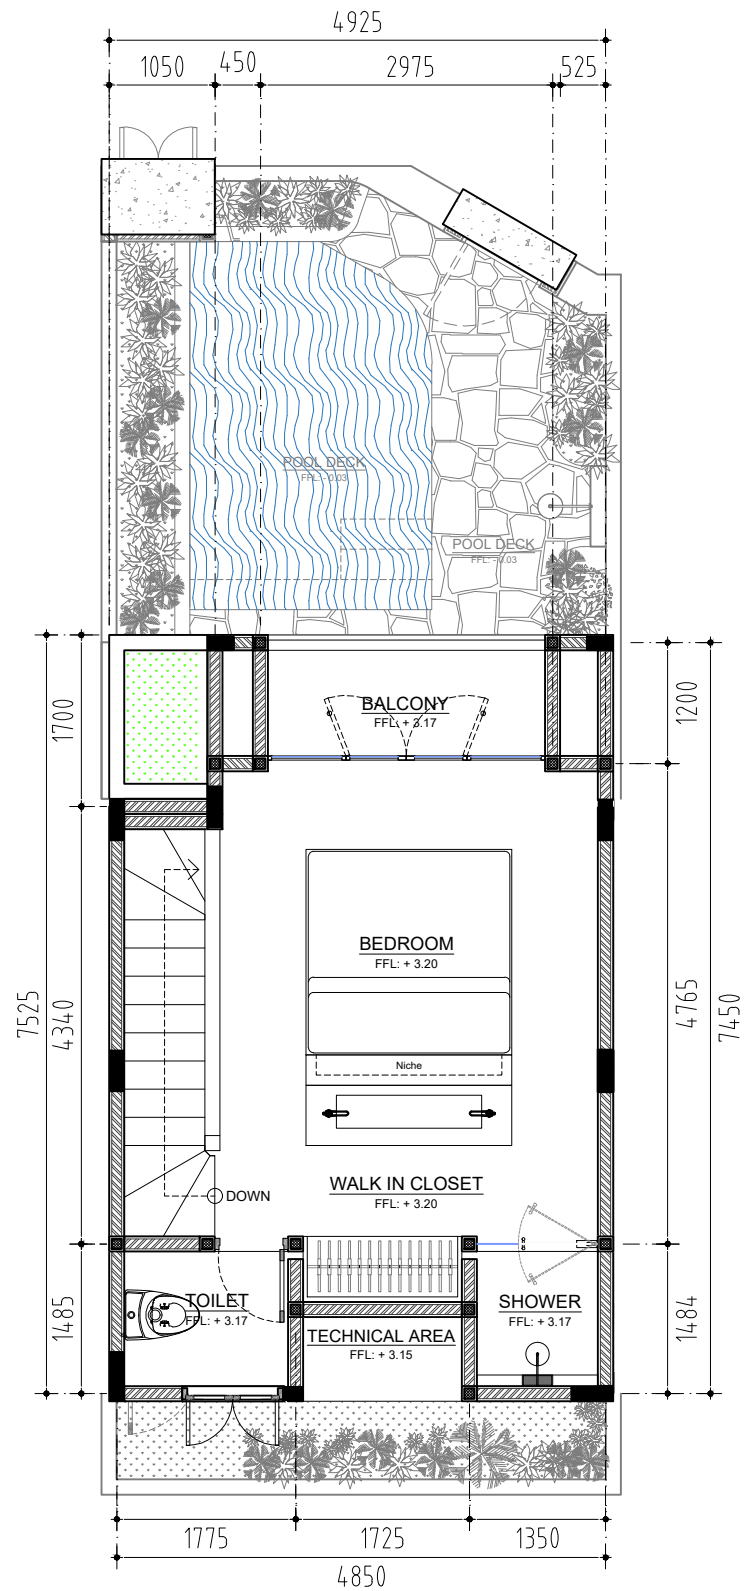

LAS CASAS - BINGIN
STUDIO - 1st FLOOR PLAN
Scale 1 : 75

LCB1		LAS CASAS BINGIN 1	
CLIENT	Aleksandar - Ignacia		
LOCATION	BINGIN		
DRAWING STATUS	CONCEPTUAL DRAWINGS		
REVISION NO.	DATE	DRAWING NO.	
	05 - 07 - 2023		