

RESIDENTIAL BUILDING "RAVDA", BULGARIA

BLOCK A




SECOND FLOOR SCALE 1:150

arch. Ivailo Slavchev

RESIDENTIAL BUILDING "RAVDA", BULGARIA

BLOCK A

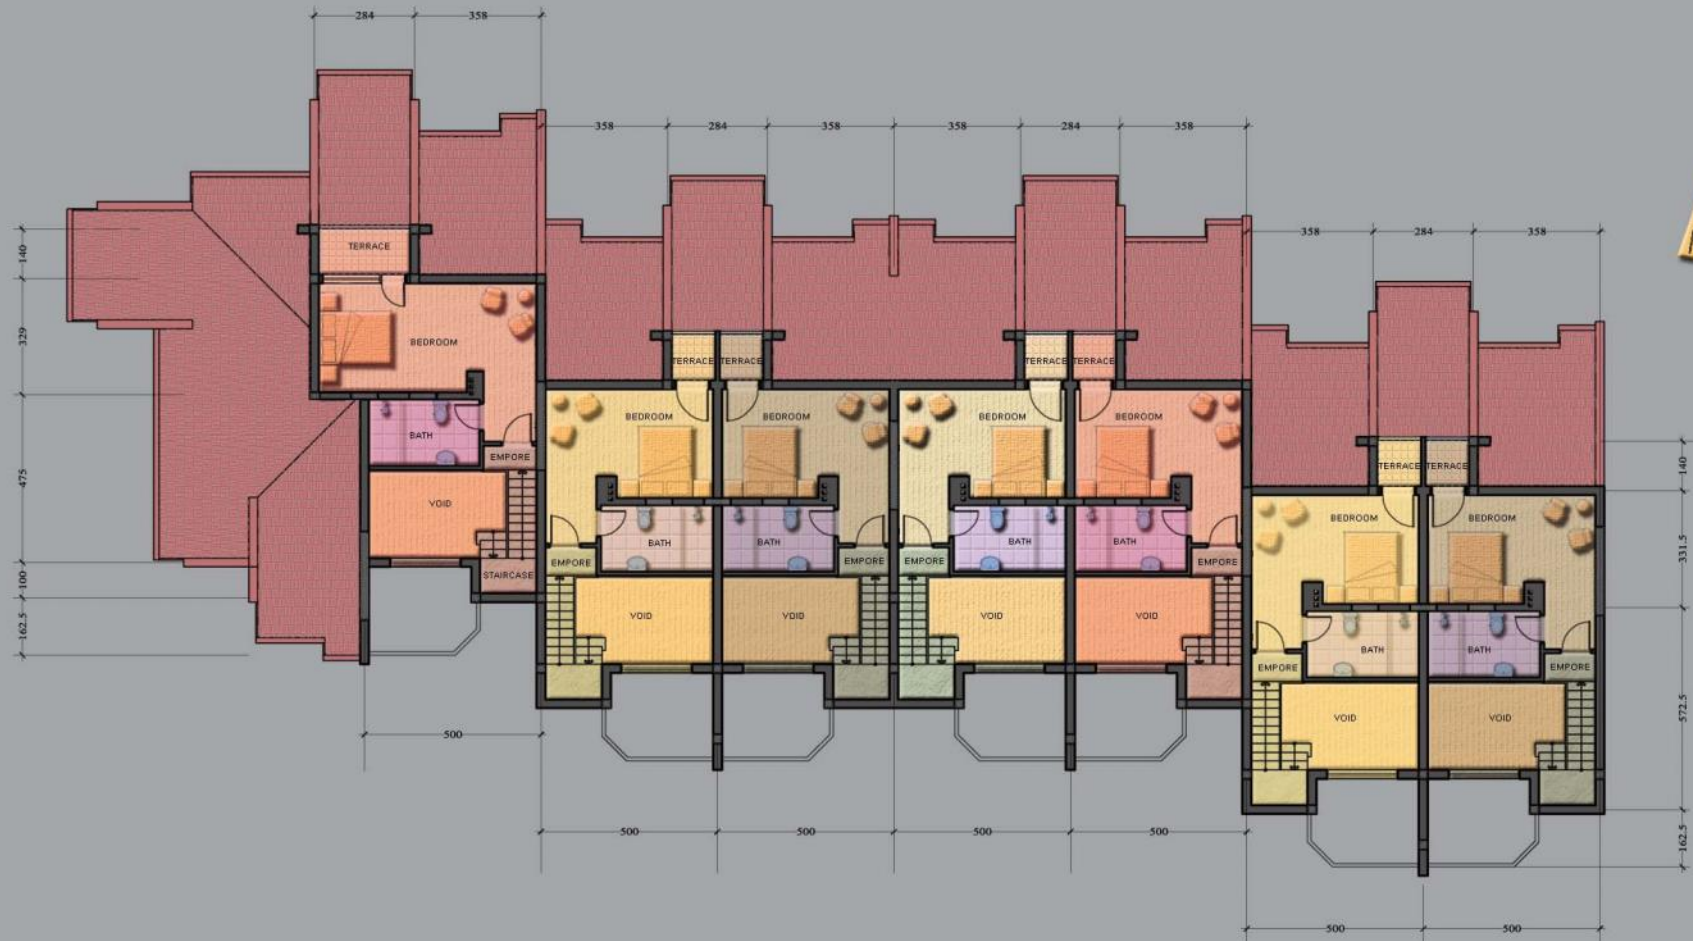

THIRD FLOOR SCALE 1:150

arch. Ivailo Slavchev